

BUILDER TO VERIFY ALL DIMENSIONS

DOOR SCHEDULE

NO.	SIZE	DESCRIPTION	QTY.
1	3'-0" X 6'-8" X 1 3/4"	EXT. HDW. WOOD DOOR	1
2	3'-0" X 6'-8" X 1 3/4"	EXT. MTL. (LH)	1
3	2'-8" X 6'-8" X 1 3/8"	INT. HARDWOOD (LH)	2
4	2'-8" X 6'-8" X 1 3/8"	INT. HARDWOOD (RH)	1
5	2'-6" X 6'-8" X 1 3/8"	INT. HARDWOOD (LH)	3
6	3'-0" X 6'-8" X 1 3/4"	EXT. MTL. & GLASS (FRENCH) (RH)	2
7	20'-0" X 7'-0"	GARAGE DOOR	1
8	5'-0" X 6'-8" X 1 3/8"	INT. HARDWOOD DOUBLE UNIT	1

WINDOW SCHEDULE

MARK	SIZE	DESCRIPTION	QTY.
A	5'-0" X 5'-0"	DOUBLE UNIT DOUBLE HUNG	2
B	3'-0" X 5'-0"	DOUBLE HUNG	1
C	3'-0" X 3'-0"	DOUBLE HUNG	1


NOTE:
CONTRACTOR TO VERIFY ALL DIMENSIONS, AND LOCAL CODES, ENERGY TYPES, AND SITE CONDITIONS BEFORE BEGINNING CONSTRUCTION. ALL MECHANICAL AND ELECTRICAL SYSTEMS TO BE REVIEWED WITH OWNER PRIOR TO INSTALLATION.

FOOTPRINT SQ. FOOTAGE - 1642
(DOES NOT INCLUDE PATIO OR FRONT PORCH)

PATIO SQ. FOOTAGE - 255
PORCH SQ. FOOTAGE - 40

HEATED SQ. FOOTAGE - 1221
(INCLUDES LAUNDRY AREA)

PRELIMINARY

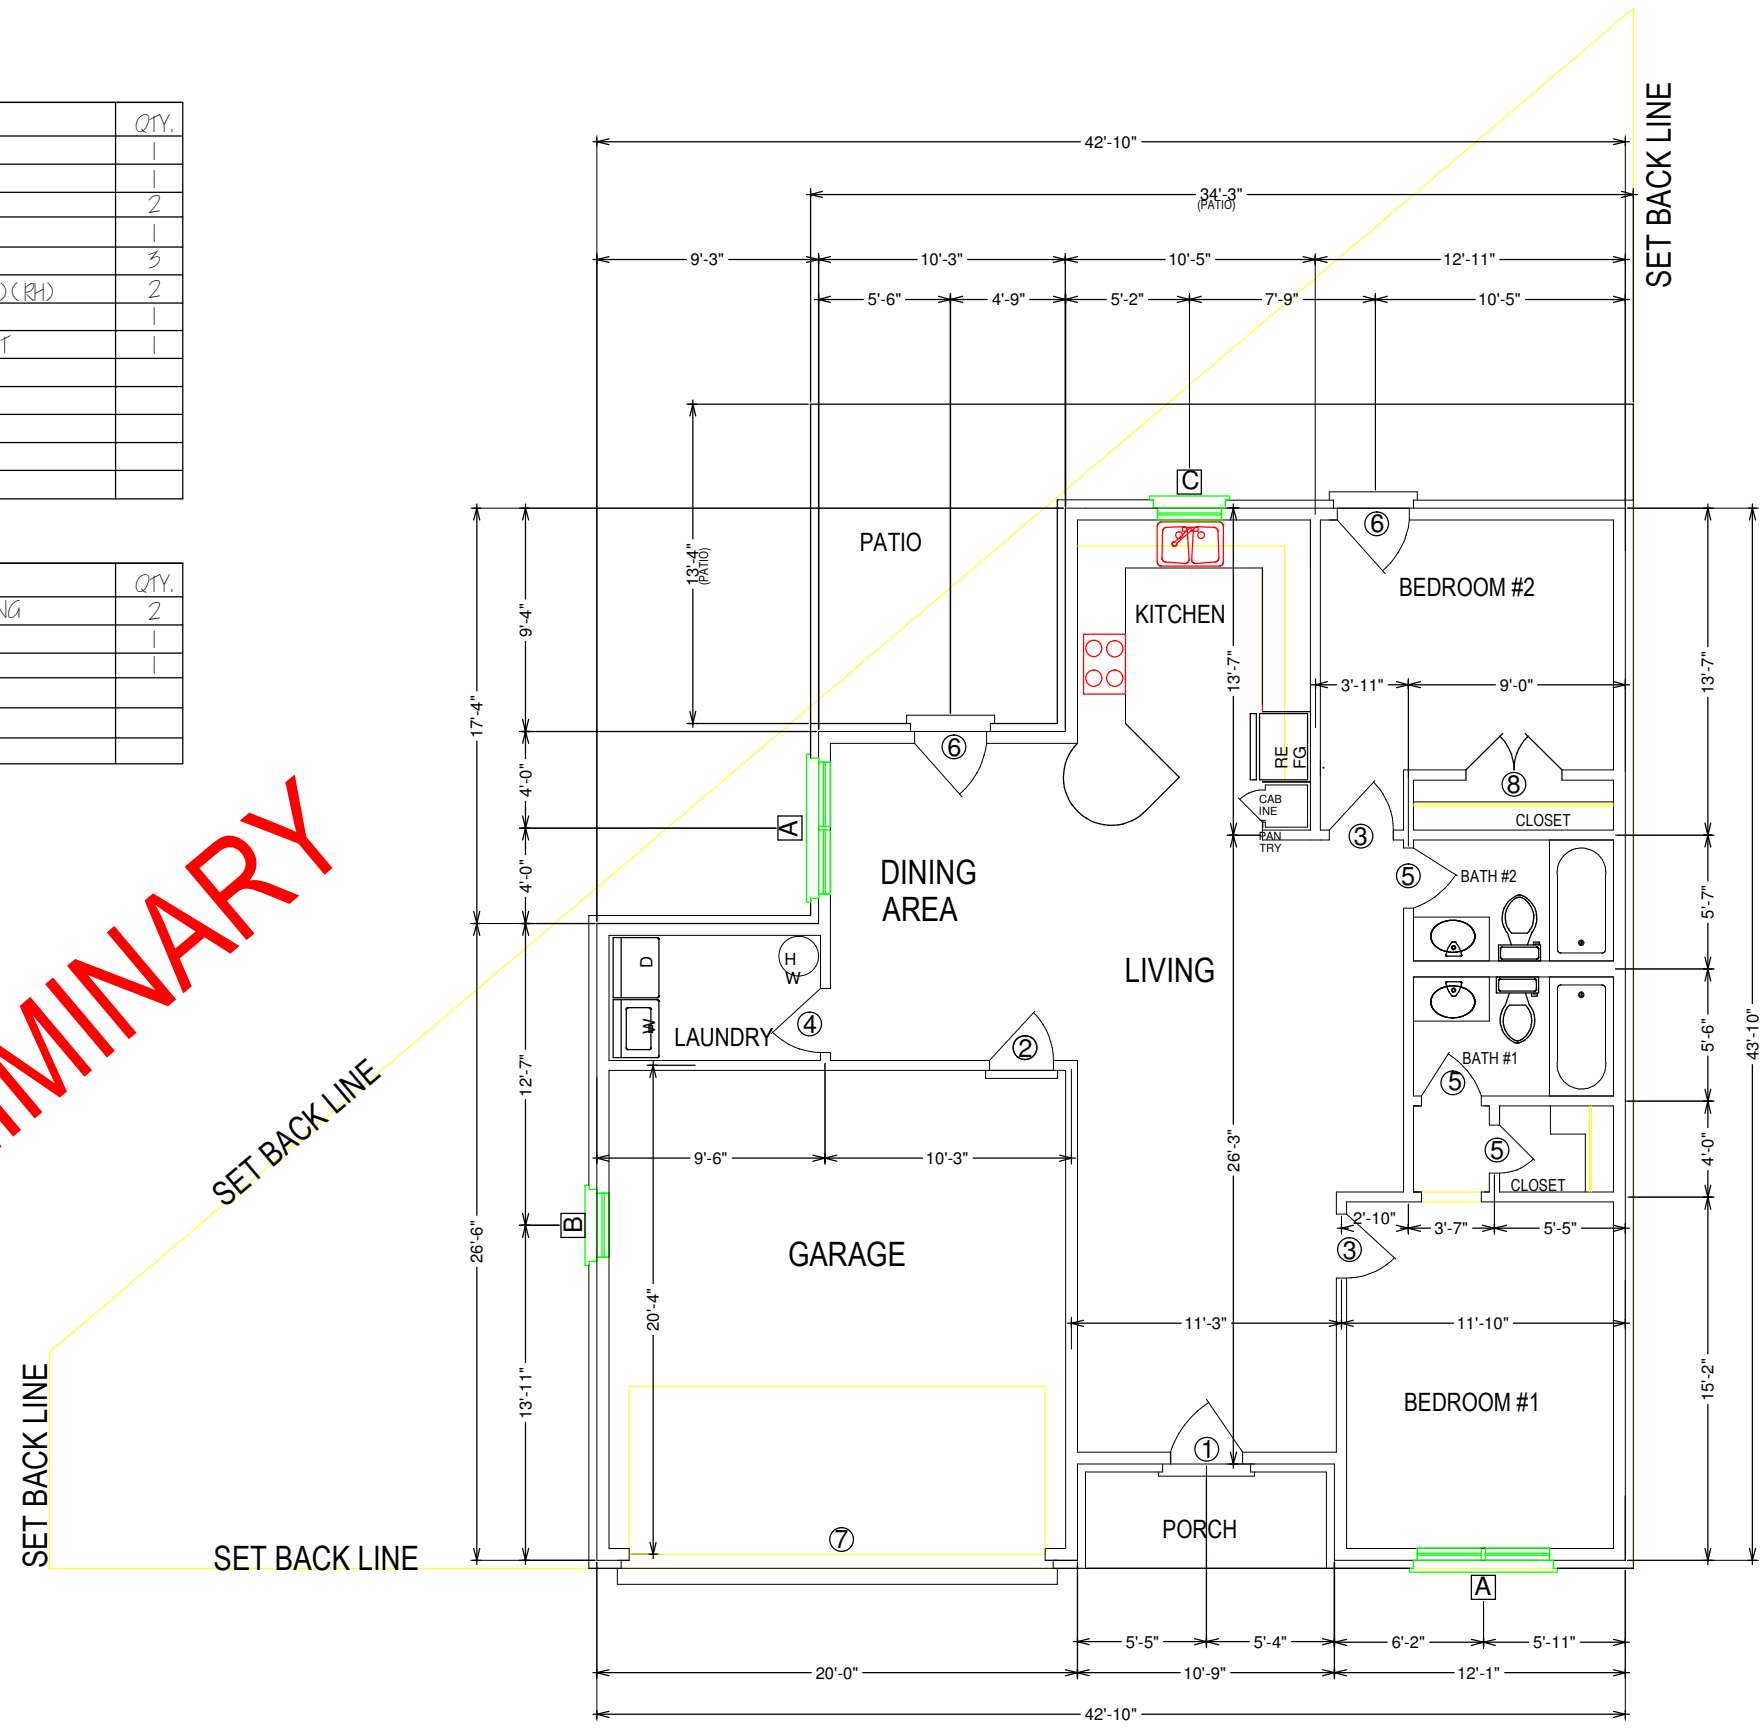

FLOOR PLAN

REVISONS

FLOOR PLAN
LOGAN 2 X 2 LOT 51

DESIGN SOUTH
BRING YOUR IDEAS TO LIFE
(662)-316-2840

CLIENT: PAT ROBERTSON
DATE: 5/29/09
DRWN BY: K. WIGINGTON
CHKD BY:
DATE:

SHEET
1
OF
2